


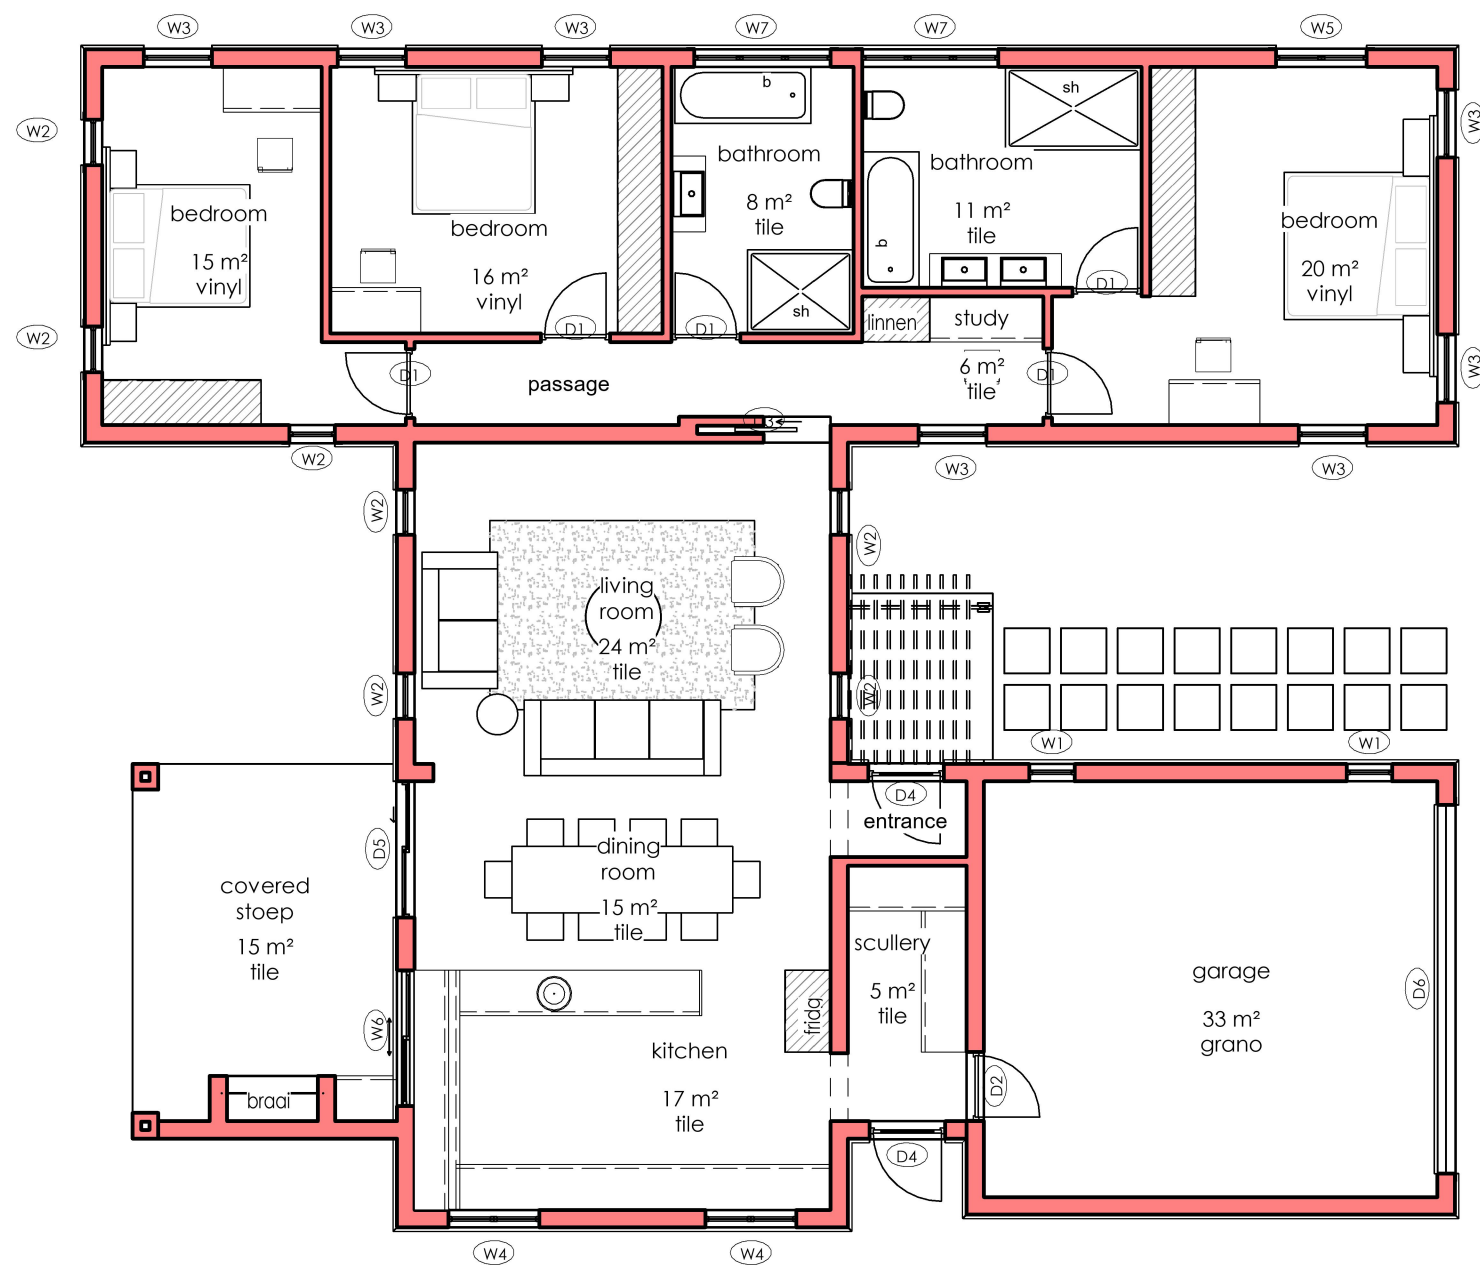

ground
1 : 100

Area Schedule (Gross Building)	
Name	Area

covered stoep	17 m²
garage	39 m²
house	164 m²
Total covered	220 m²







SITE PLAN

Notes :

GENERAL NOTES:
-ALL LEVELS AND MEASUREMENTS MUST BE REVIEWED AND CHECKED BY CONTRACTOR BEFORE STARTING ANY BUILDING WORK. ANY DISCREPANCIES TO BE BROUGHT TO THE ARCHITECT'S ATTENTION IMMEDIATELY.
-THERE IS UNDER NO CIRCUMSTANCES TO BE SCALED FROM DRAWINGS. BUILDING MUST BE CONSTRUCTED IN ACCORDANCE WITH THE SPECIFICATIONS AND STANDARDS.
-DISCREPANCIES BETWEEN DRAWINGS SHALL BE RESOLVED BY THE ARCHITECT'S DISCRETION. CONTACT IMMEDIATELY.
-BUILDING MUST BE INSPECTED BY AN ARCHITECT AND BUILDING INSPECTOR AS BUILDING PROCEEDS.
-QUALITY OF MATERIALS AND WORKMANSHIP MUST COMPLY WITH THE LATEST SABS STANDARDS.
-ALL CONSTRUCTION MUST BE IN ACCORDANCE WITH THE LATEST SABS STANDARDS.
-SANS 10400 AS WELL AS THE INCORPORATING DRAWINGS AND THE FULL SPECIFICATIONS.

SANS 10400-B, STRUCTURAL DESIGN

ALL STRUCTURAL ELEMENTS TO BE CONSTRUCTED AS PER ENGINEERS SPECIFICATION AND ALL DIMENSIONS TO BE CHECKED ON SITE AND ANY DISCREPANCIES TO BE BROUGHT TO THE ATTENTION OF THE ARCHITECT'S FOR AMENDMENT.

SANS 10400-C, DIMENSIONS

ALL DIMENSIONS TO BE CHECKED ON SITE AND ANY DISCREPANCIES TO BE BROUGHT TO THE ATTENTION OF THE ARCHITECT'S FOR AMENDMENT.

SANS 10400-D, PUBLIC SAFETY

ALL DIMENSIONS TO BE CHECKED ON SITE AND ANY DISCREPANCIES TO BE BROUGHT TO THE ATTENTION OF THE ARCHITECT'S FOR AMENDMENT.



















FOR INFORMATION ONLY

ENGINEER SIGNATURE & REG #		SACAP PAT2475040	
SHEET NO.		PROJECT NO.	
A100		2021-15	
DATE :		DRAWN BY :	
2021.09.29		ES	
SCALE :		OWNERS SIGNATURE :	
AS SHOWN			



